

1.
Existing:
Slab no furniture
Proposed:
Install new Heritage seat

2.
Existing:
Seat, unknown style on concrete slab, ok condition
Proposed:
Remove existing seat and replace with new Furphy Heritage style or similar Bench seat

3.
Existing:
Seat, Furphy Heritage, cast iron ok, slats faded
Proposed:
Dismantle seat
Restore Slats
Re-Install seat

4.
Existing:
Seat, Furphy Heritage, cast iron ok, slats faded, slab poor
Proposed:
Dismantle seat
Restore Slats
Re-Install seat


PUBLIC UTILITIES CHECK	Initial	Date	AMENDMENTS	Date	Approved
U/G Power Cable					
U/G Telecom Cable					
Gas Main Proving					
Water Main Proving					
Gas Main High Pressure					
Fire Services					
Sewer Mains					

Date: / /
Assets Planning Manager

Date: / /
Director Works & Services



CORANGAMITE SHIRE COUNCIL			
DERRINALLUM STREETScape STREETScape IMPROVEMENTS DESIGN FURNITURE UPGRADE PLAN			PLAN NUMBER
			XXXX
Survey	BH & PC	Level Datum	ARBITRARY
Design	BH		A3
File	xxxx	Est. Bk. No.	
Scale	1:1000		
Checked	Date 17/05/2019		Sheet 1 of 5

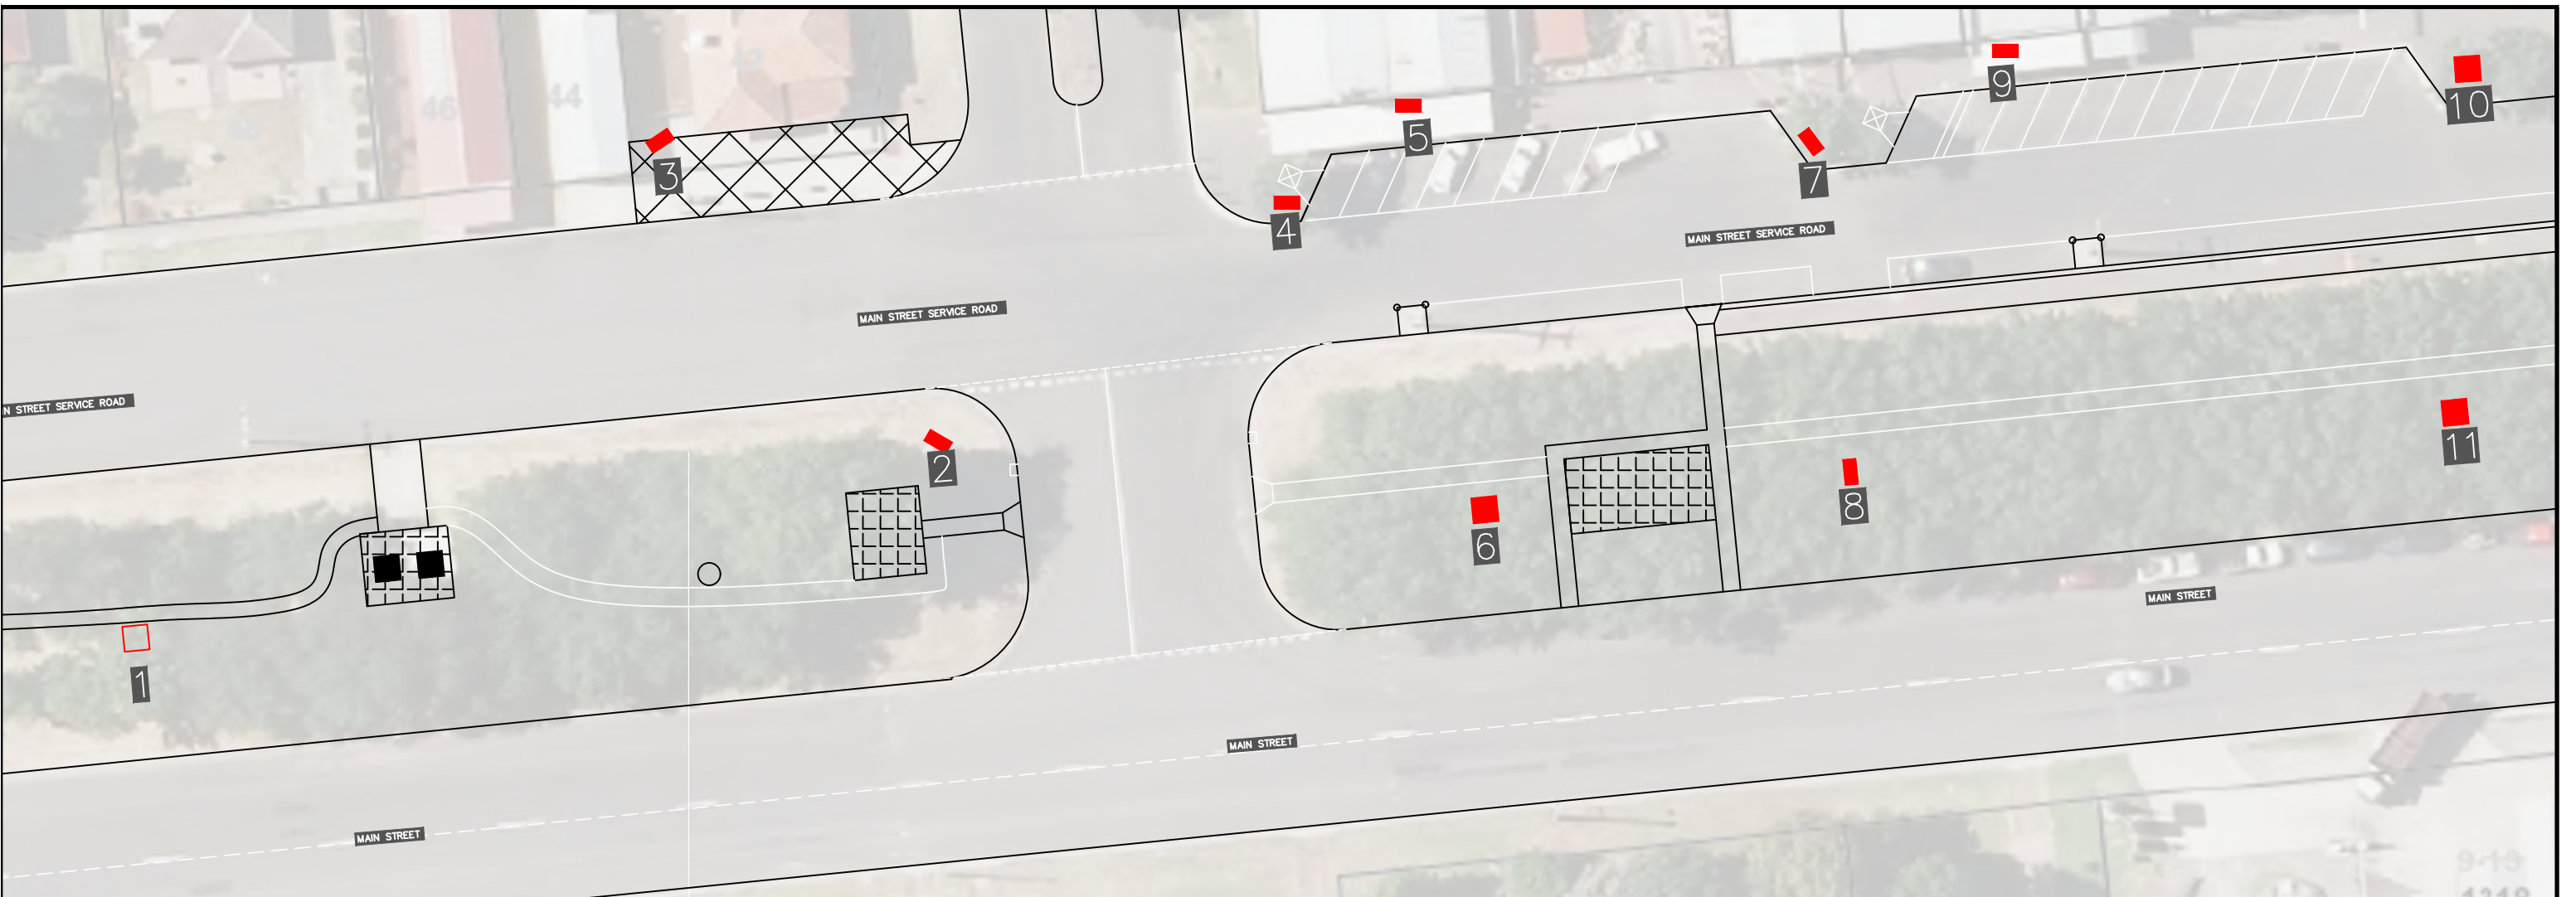

5.
Existing:
Seat, Furphy Council custom, cast iron rusting, slats ok
Proposed:
Remove existing seat and replace with new Heritage seat.

6.
Existing:
Table and Seats, cast iron ok, slats faded, slab ok
Proposed:
Dismantle table and seat
Restore slats
Re-Install table and seat

7.
Existing:
Seat, Furphy Heritage, cast iron ok, slats ok, slab ok
Proposed:
Leave as is

8.
Existing:
Seat, Furphy Heritage, cast iron ok, slats faded, slab ok
Proposed:
Dismantle seat
Restore Slats
Re-Install seat at location of seat NO. 10
Install table from location NO. 10 and 2 new Furphy Heritage seats
construct new 2.5m x 2.5m slab


PUBLIC UTILITIES CHECK	Initial	Date	AMENDMENTS	Date	Approved
U/G Power Cable					
U/G Telecom Cable					
Gas Main Proving					
Water Main Proving					
Gas Main High Pressure					
Fire Services					
Sewer Mains					

Date: / /
Assets Planning Manager

Date: / /
Director Works & Services



CORANGAMITE SHIRE COUNCIL			
DERRINALLUM STREETScape STREETScape IMPROVEMENTS DESIGN FURNITURE UPGRADE PLAN		PLAN NUMBER	
XXXX		XXXX	
Scale: 1:1000	Level Datum: ARBITRARY	A3	Est. Bk. No.
Checked: 17/05/2019	Date: 17/05/2019		Sheet 2 of 5

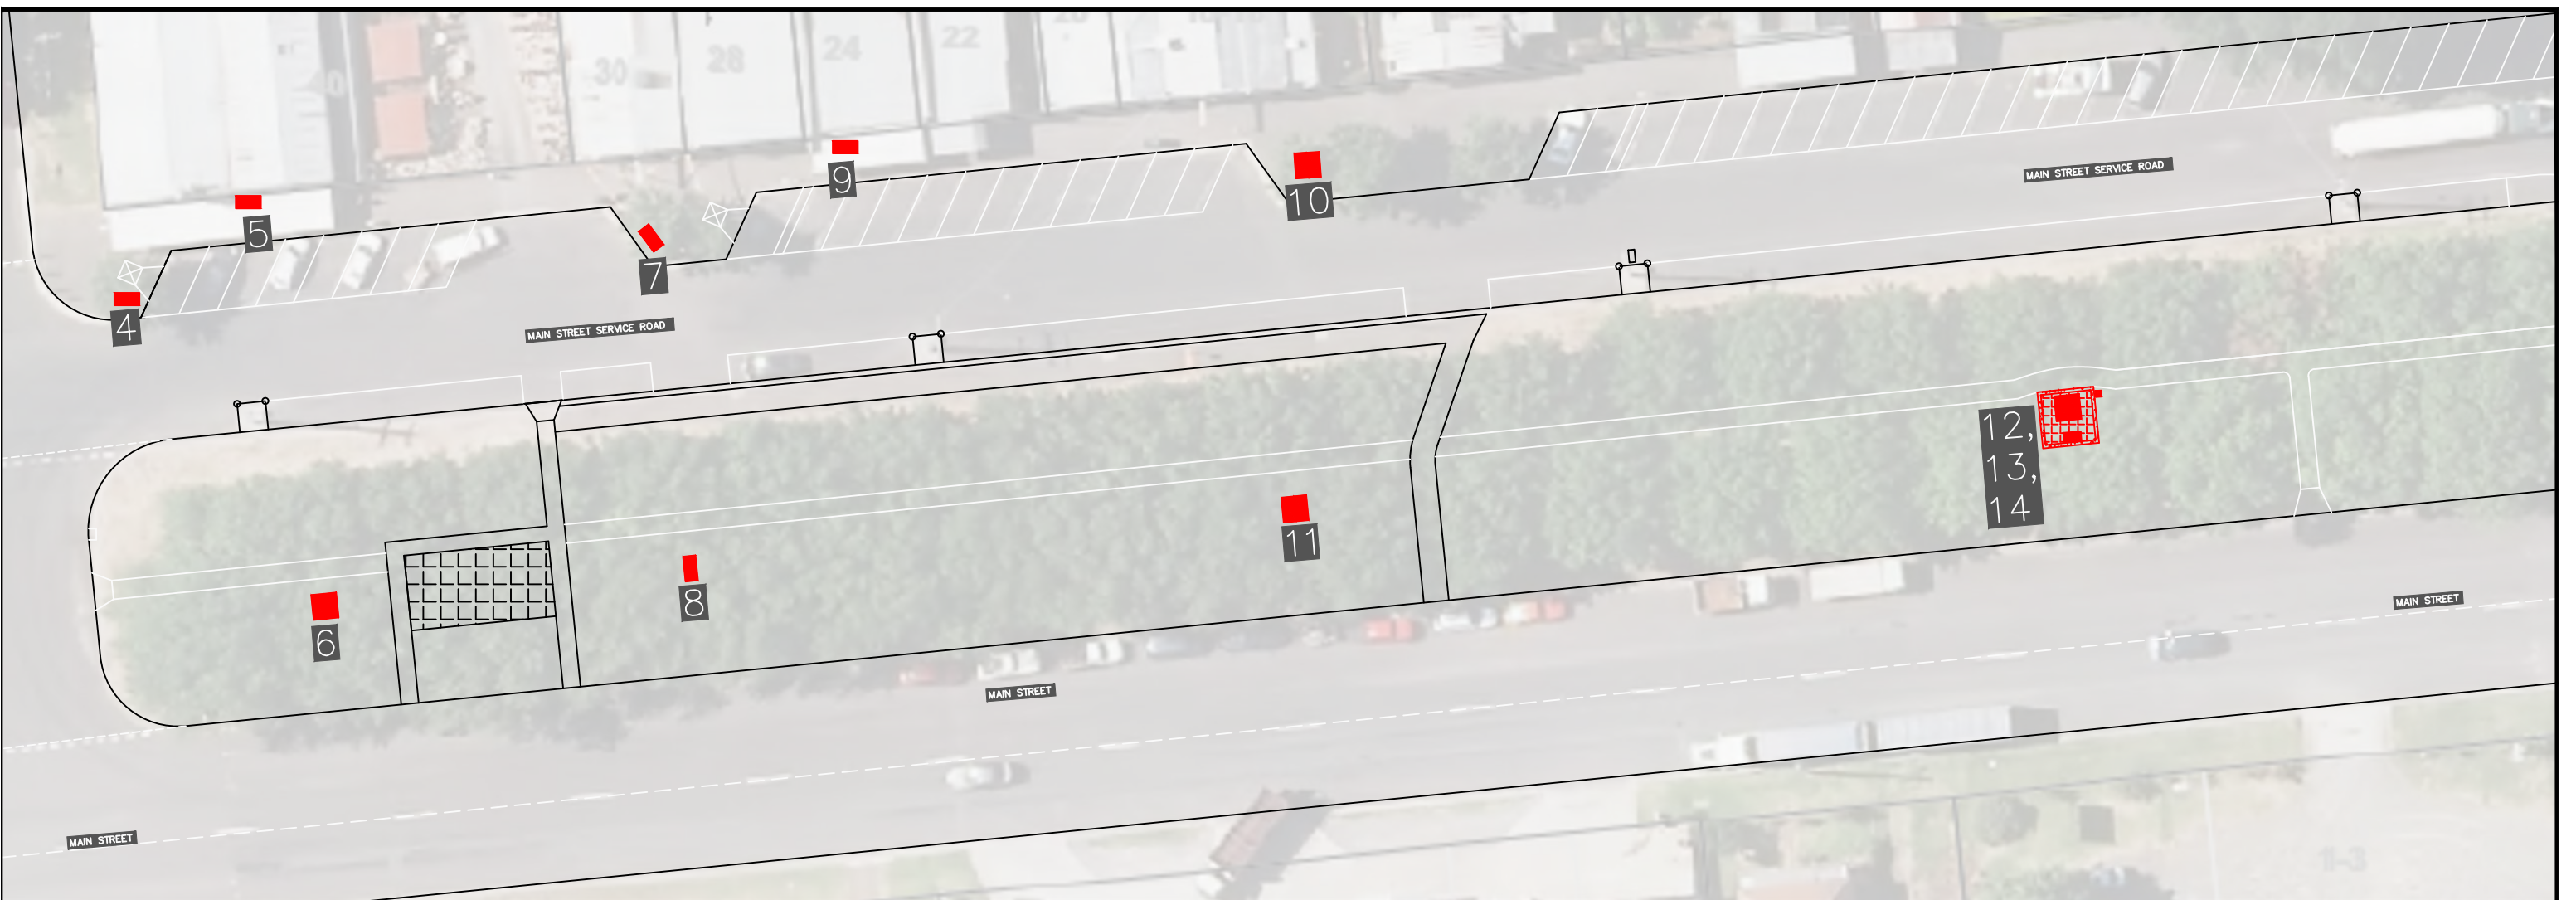

9.
Existing:
 Seat, Furphy Council custom, cast iron rusting, slats ok
Proposed:
 Remove existing seat and replace with new Heritage seat or investigate potential to construct custom recessed seating.

10.
Existing:
 Table (Heritage style) and Seats (Woodgrove Style), cast iron ok, slats faded
Proposed:
 Replace Seats with new Heritage style seats dismantle existing table restore slats
 Re-install table with new seats at location NO. 8
 Install seat from location NO. 8

11.
Existing:
 Table (Heritage style) and Seats (1 x Heritage 1 x Council Style), cast iron ok, slats faded, slab poor
Proposed:
 Replace Council Seat with new Heritage style seat dismantle existing table and heritage seat restore slats
 Install new 2.5m x 2.5m slab
 Re-install table and seats


PUBLIC UTILITIES CHECK	Initial	Date	AMENDMENTS	Date	Approved
U/G Power Cable					
U/G Telecom Cable					
Gas Main Proving					
Water Main Proving					
Gas Main High Pressure					
Fire Services					
Sewer Mains					

Date: / /
 Assets Planning Manager


Date: / /
 Director Works & Services



CORANGAMITE SHIRE COUNCIL			
DERRINALLUM STREETScape STREETScape IMPROVEMENTS DESIGN FURNITURE UPGRADE PLAN			PLAN NUMBER
			XXXX
Survey	BH & PC	Level Datum	ARBITRARY
Design	BH	Scale	1:1000
File	xxxx	Checked	Date 17/05/2019
		Est. Bk. No.	A3
		Sheet 3 of 5	

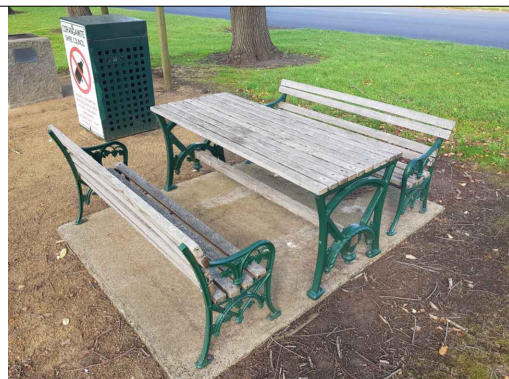

12.
Existing:
 Table and Seats Heritage, cast iron ok, slats faded, slab poor
Proposed:
 dismantle existing table and heritage seat
 restore slats
 Customise table to create all access
 Install new 4.5m x 4.5m slab
 Re-install table and seats in new shelter set up

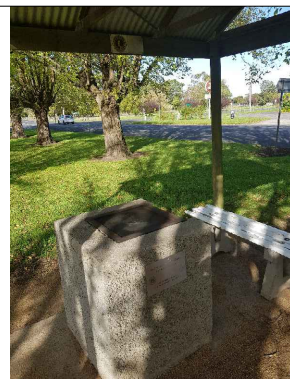

13.
Existing:
 BBQ, poor
Proposed:
 Replace BBQ, new BBQ with bench
 Install in new shelter set up
 0.5m clearance on all sides, 1.2m clearance above



14.
Existing:
 Shelter, poor
Proposed:
 Remove existing shelter, including bench seat
 Replace shelter with new 4m x 4m shelter
 Install in new shelter set up


PUBLIC UTILITIES CHECK	Initial	Date	AMENDMENTS	Date	Approved
U/G Power Cable					
U/G Telecom Cable					
Gas Main Proving					
Water Main Proving					
Gas Main High Pressure					
Fire Services					
Sewer Mains					

Date: / /
 Assets Planning Manager

Date: / /
 Director Works & Services



CORANGAMITE SHIRE COUNCIL			
Survey BH & PC	DERRINALLUM STREETScape STREETScape IMPROVEMENTS DESIGN FURNITURE UPGRADE PLAN		PLAN NUMBER
Design BH			XXXX
File xxxx			
Scale 1:1000	Level Datum	ARBITRARY	Est. Bk. No.
Checked	Date 17/05/2019	A3	Sheet 4 of 5

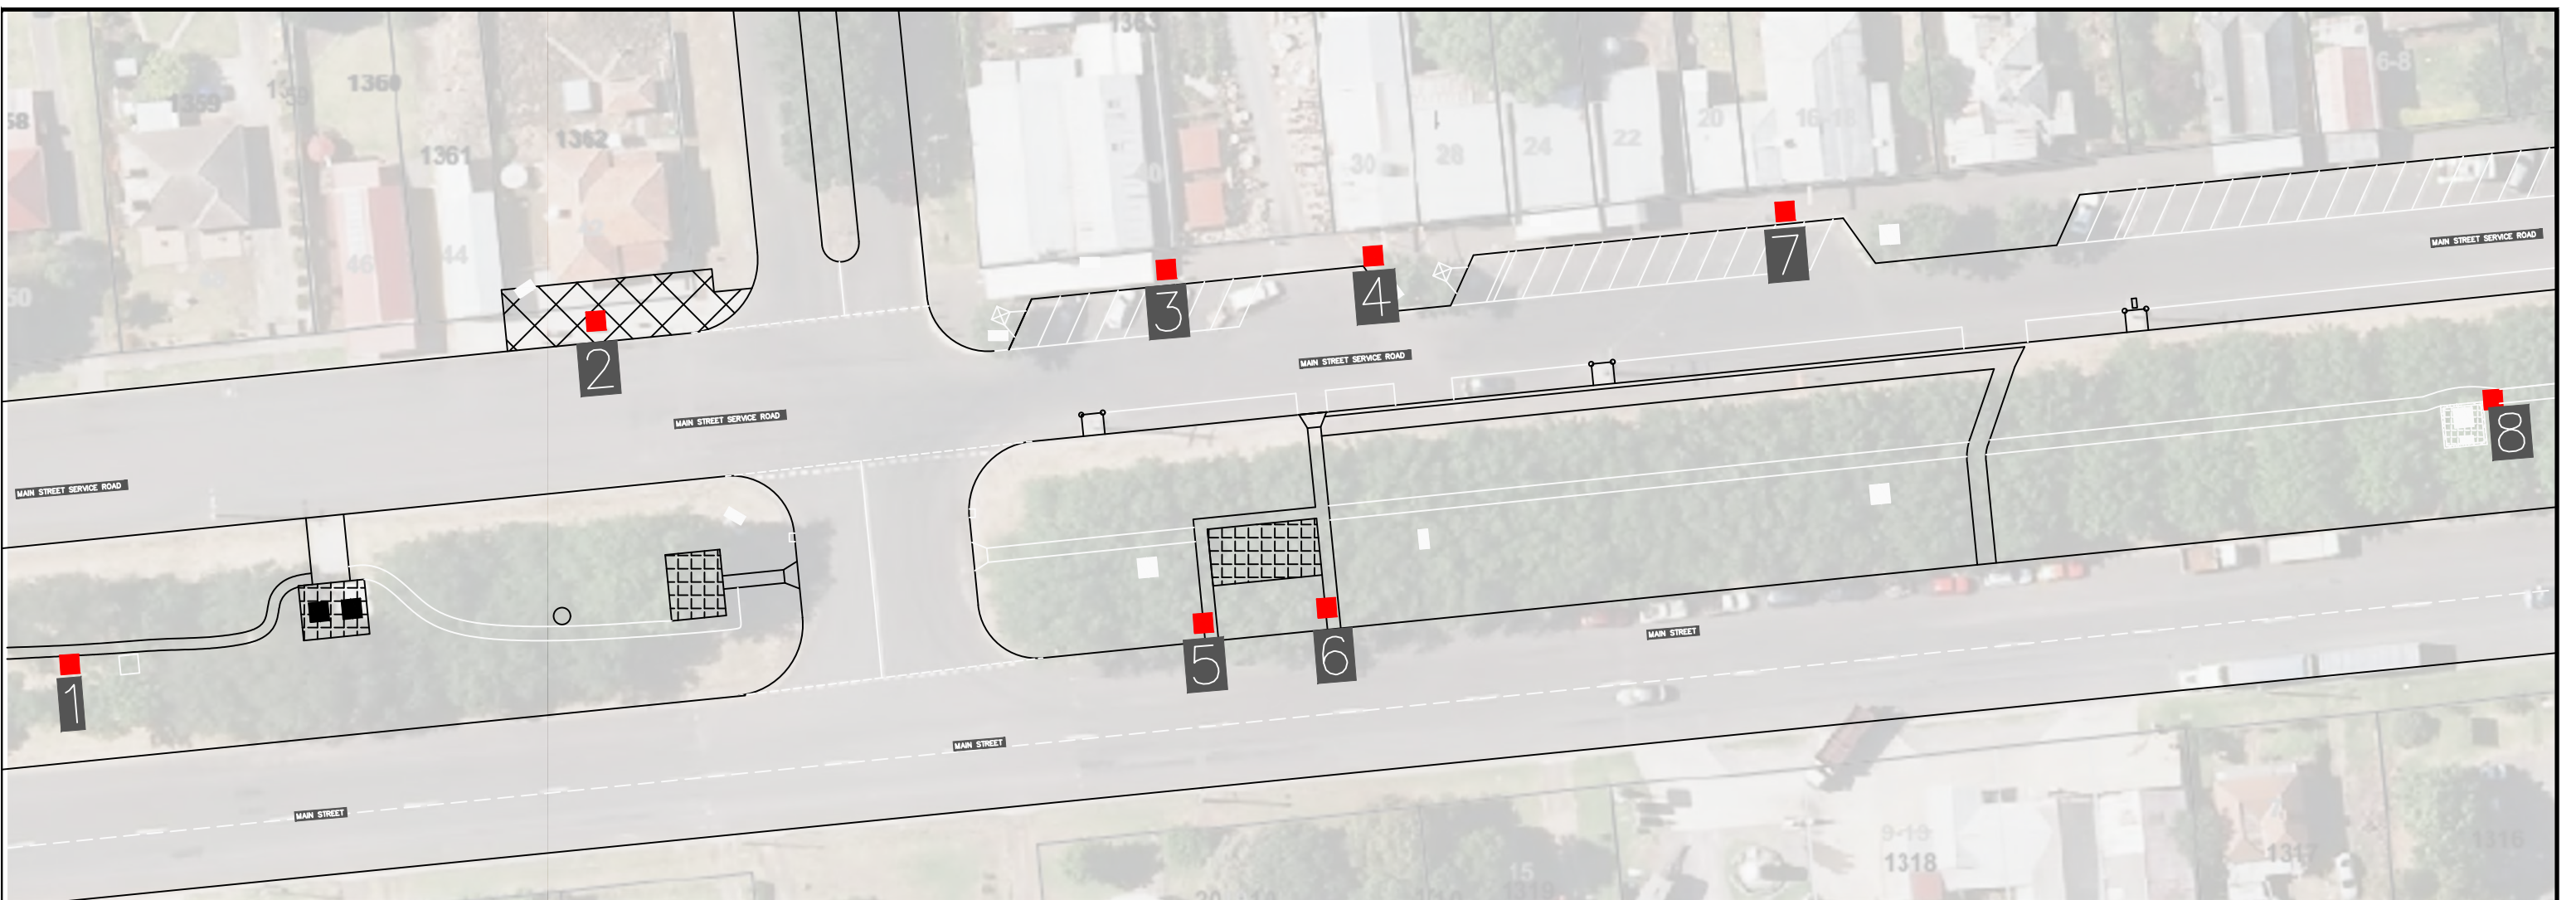

Existing:
 8 x Metal Bin Surrounds, Furphy Corio Style. 4 x 120L & 4 x 240L.

Proposed:
 Replace bin no. 1, 2, 5, 7 & 8 with single Furphy Corio style or similar bin hides 240L with council logo laser cut all sides, brunswick green with frogmouth opening.
 Replace bin no. 3, 4 & 6 with dual Furphy Corio style surrounds or similar, trash brunswick green hide and brunswick green frogmouth opening and recycling brunswick green hide with yellow rosette style opening. laser cut council logo all sides.
 Remove all existing 120L bins and replace with 240L.
 All bins to have male triangle lock barrels.

PUBLIC UTILITIES CHECK	Initial	Date	AMENDMENTS	Date	Approved
U/G Power Cable					
U/G Telecom Cable					
Gas Main Proving					
Water Main Proving					
Gas Main High Pressure					
Fire Services					
Sewer Mains					

Date: / /
 Assets Planning Manager

Date: / /
 Director Works & Services



CORANGAMITE SHIRE COUNCIL			
Survey BH & PC	DERRINALLUM STREETScape STREETScape IMPROVEMENTS DESIGN FURNITURE UPGRADE PLAN		PLAN NUMBER
Design BH			XXXX
File xxxx			Sheet 5 of 5
Scale 1:1000	Level Datum ARBITRARY	A3	Est. Bk. No.
Checked Date 17/05/2019			