




OLD OCEAN ROAD & UPPER CAIRNS STREET

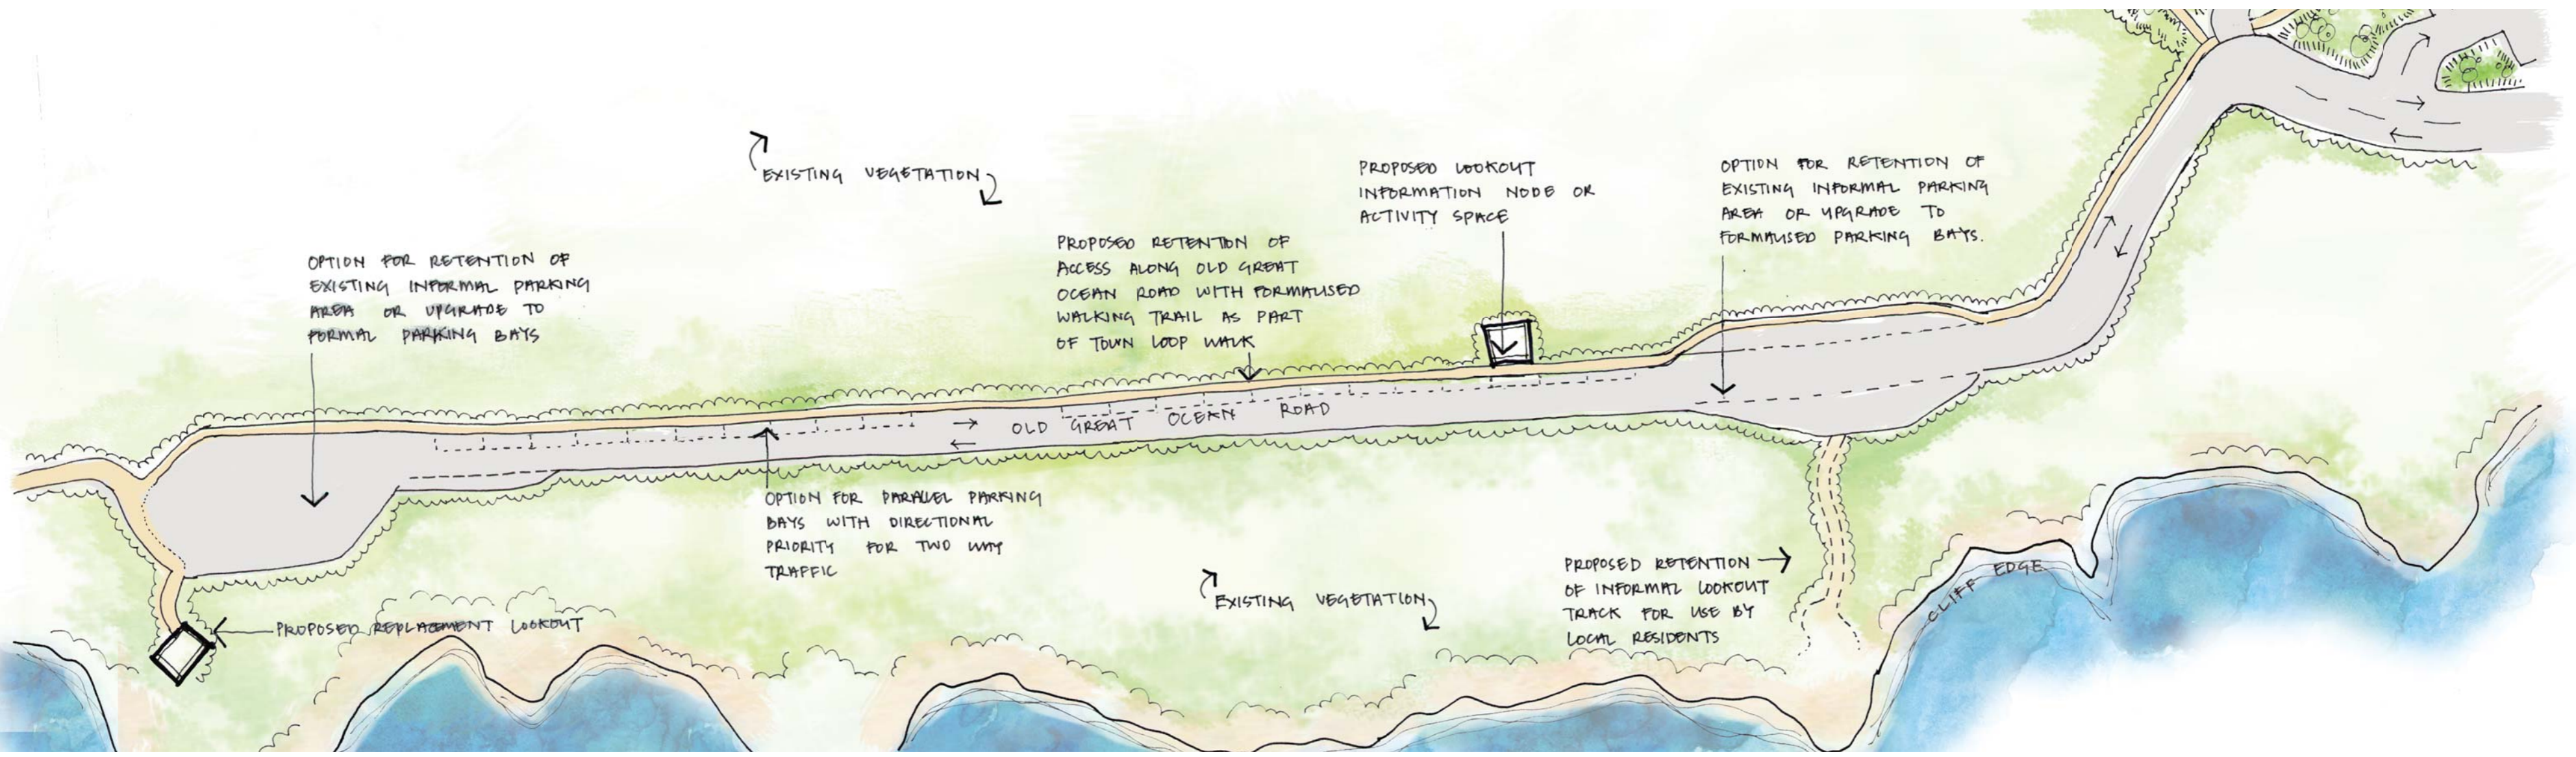


OPTION 1 Retention of access along Old Great Ocean Road
Drawing 11

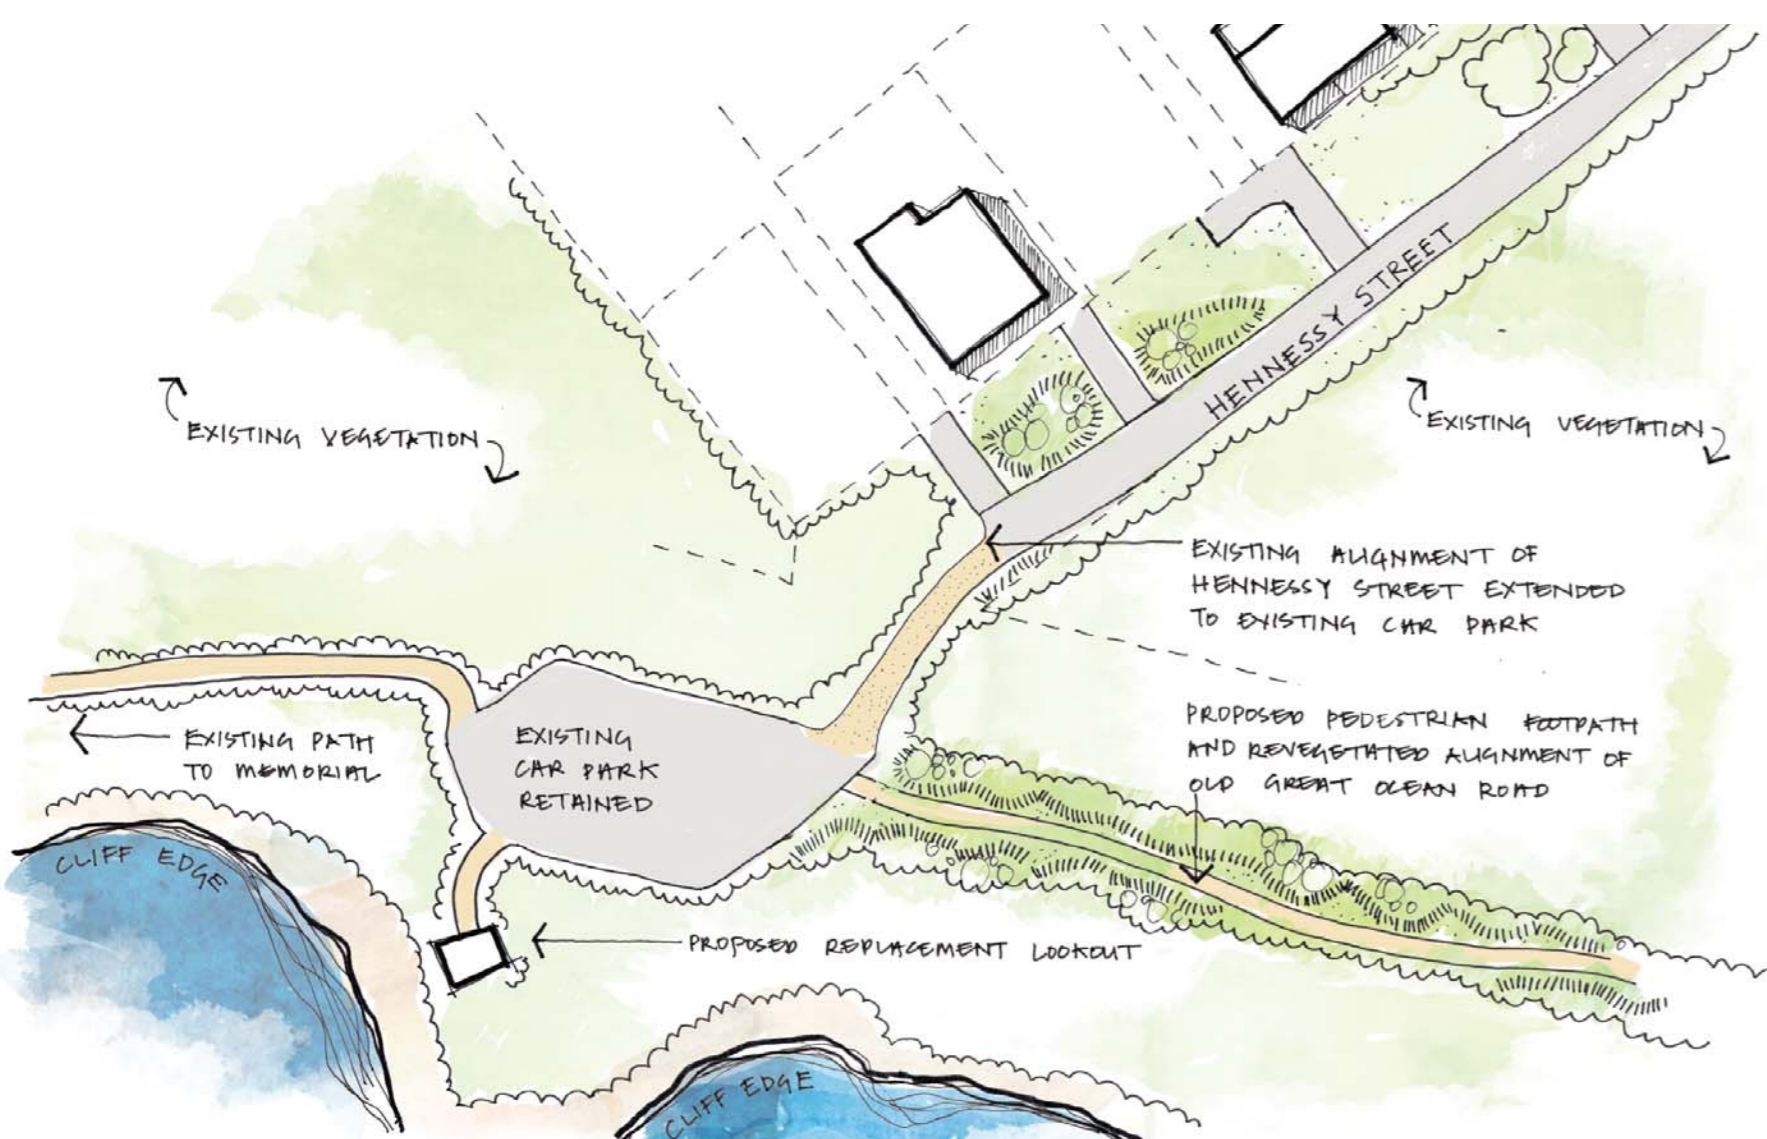

OPTION 2 Alternative access to Old Great Ocean Road car park
Drawing 12

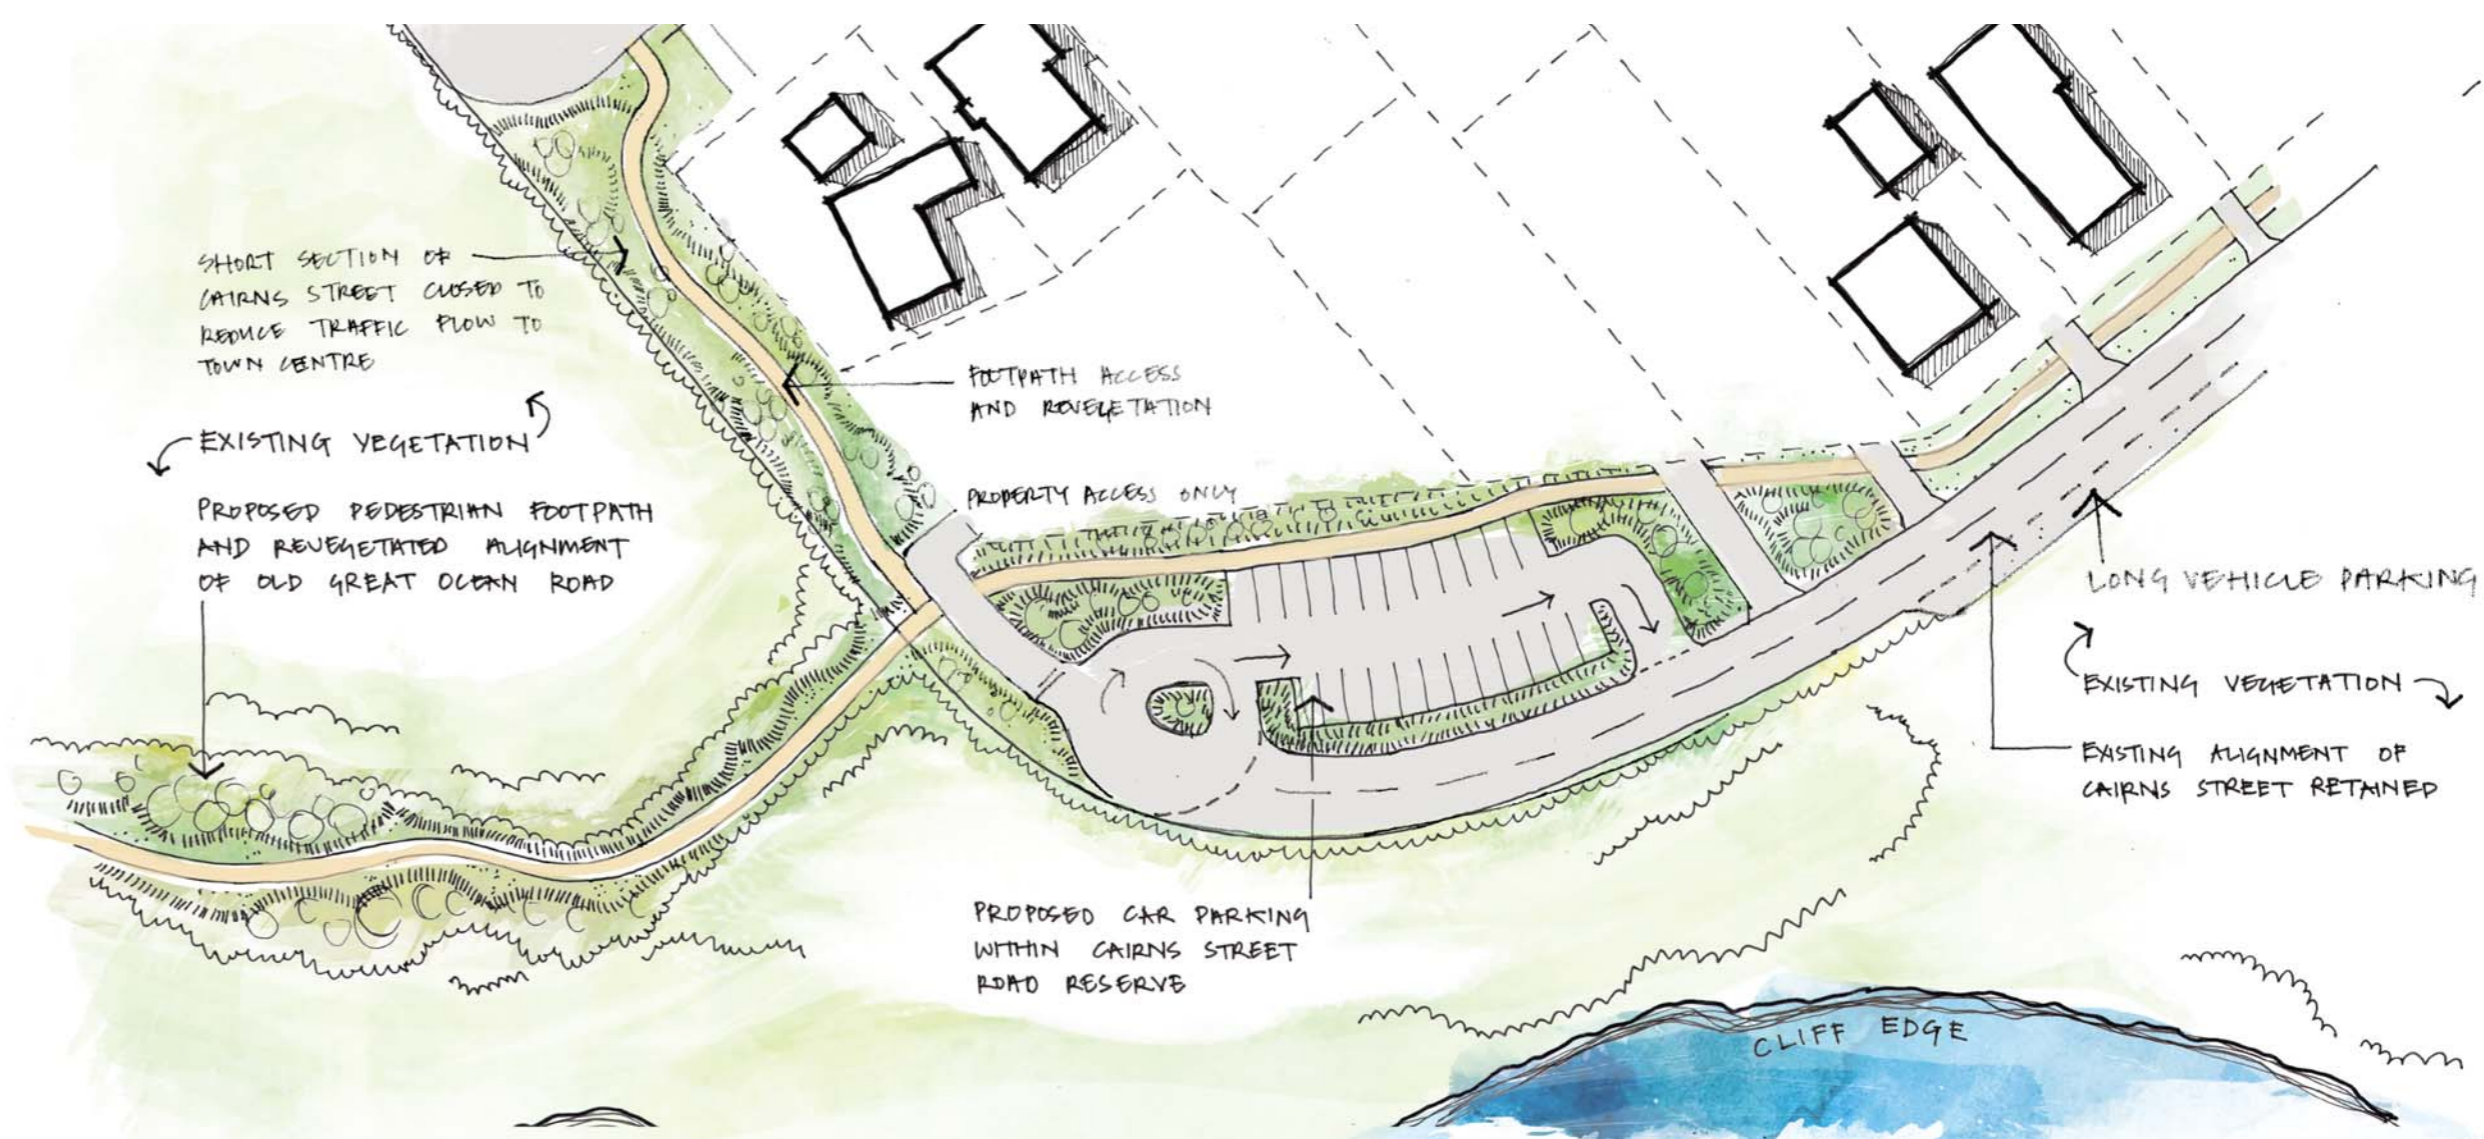


Opportunity for long-stay parking on upper Cairns Street
Drawing 13

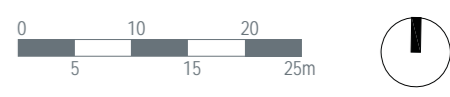

GATEWAYS

INVESTIGATING OPTIONS FOR TOWN ENTRANCE GATEWAYS.

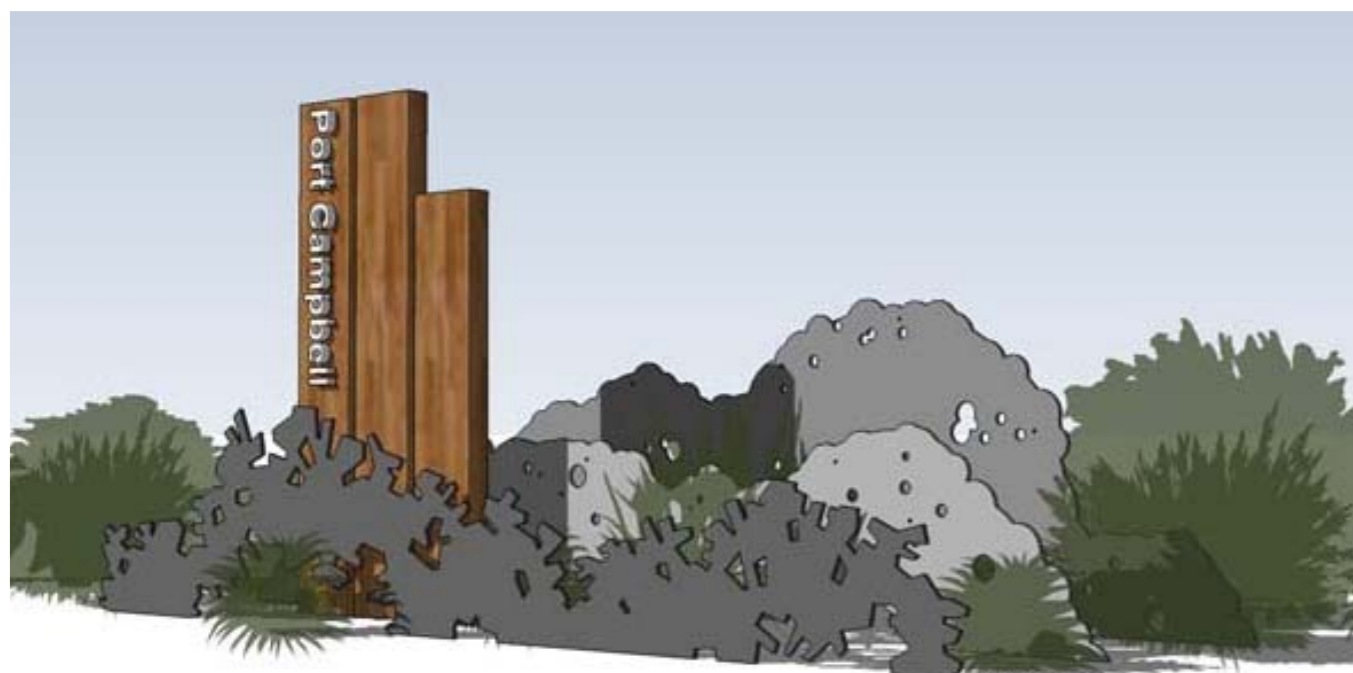

CUSTOM DESIGNED SIGN




LANDSCAPE RESPONSE



TUNNELS



INFORMATION

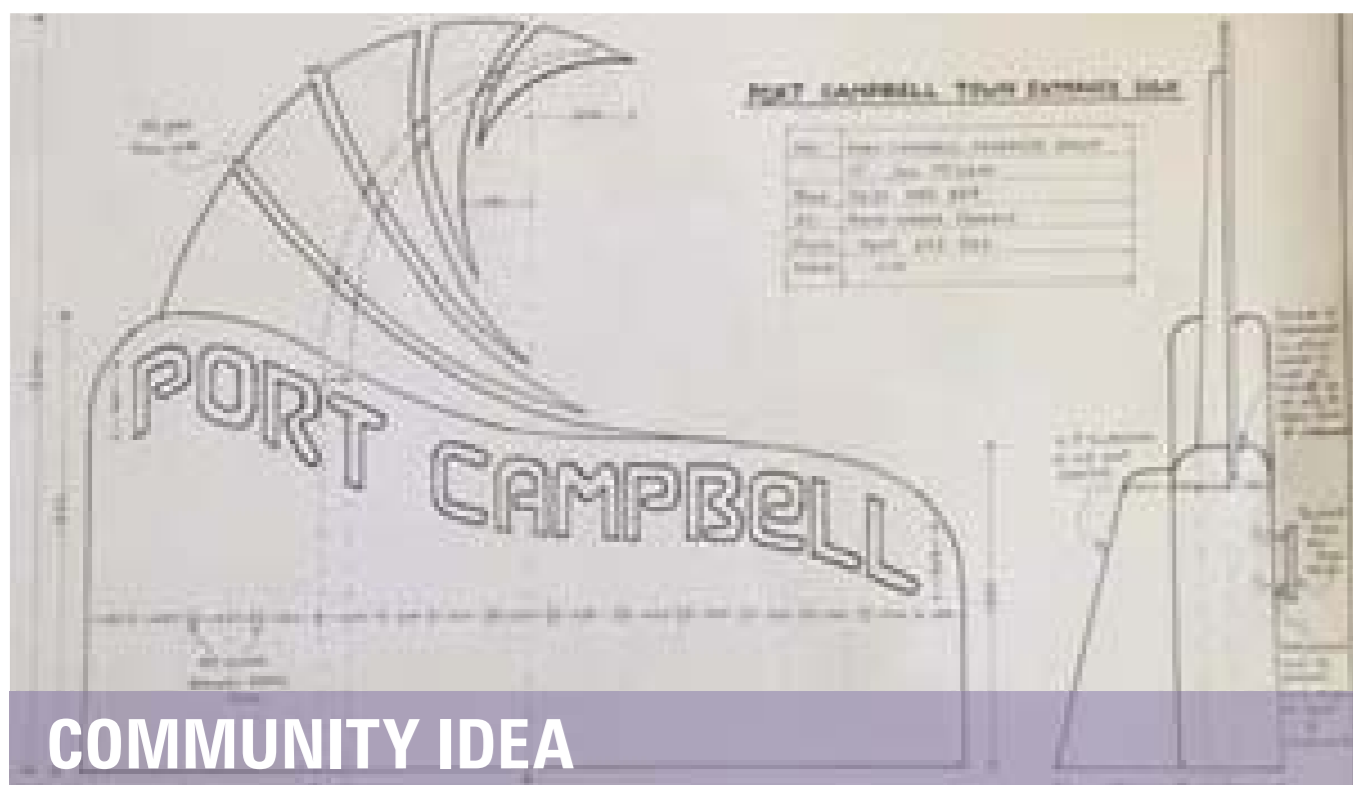


COMMUNITY IDEA



SYMBOLS



ROAD TEXTURES

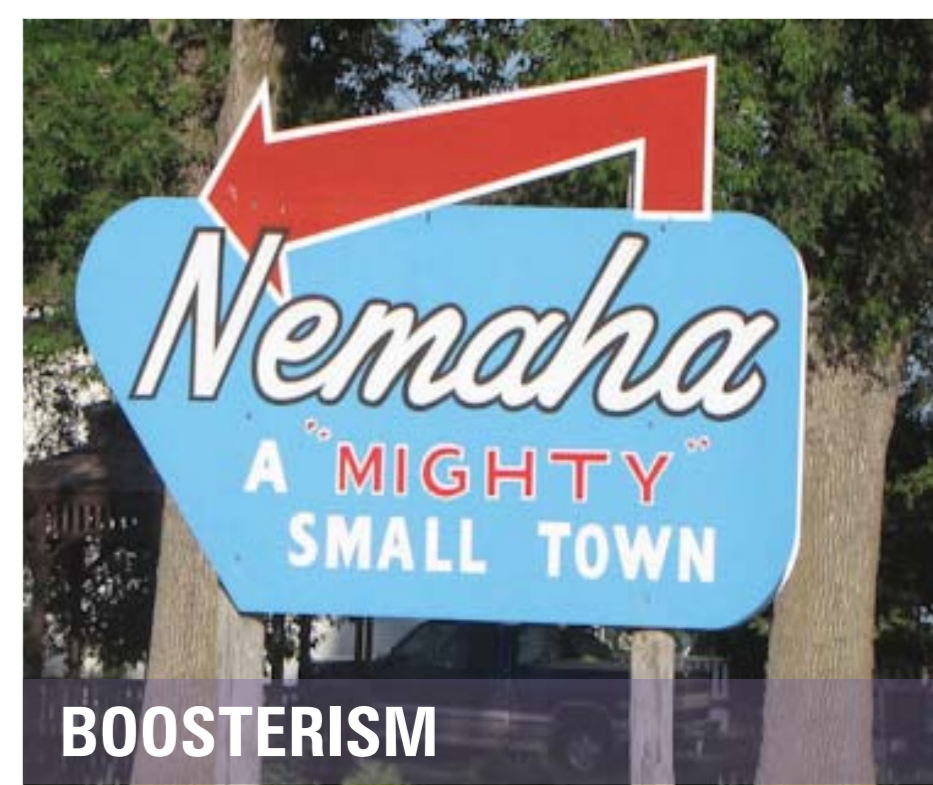

BOOSTERISM



ART



ARTWORK SIGNS



VIEWS



MULTILINGUAL